


**SEPTEMBER 6, 2023**  
**SUBMITTALS**

**THIS PAGE LEFT INTENTIONALLY BLANK**




**2023-COA-309**  
**5925 DEWEY AVE.**



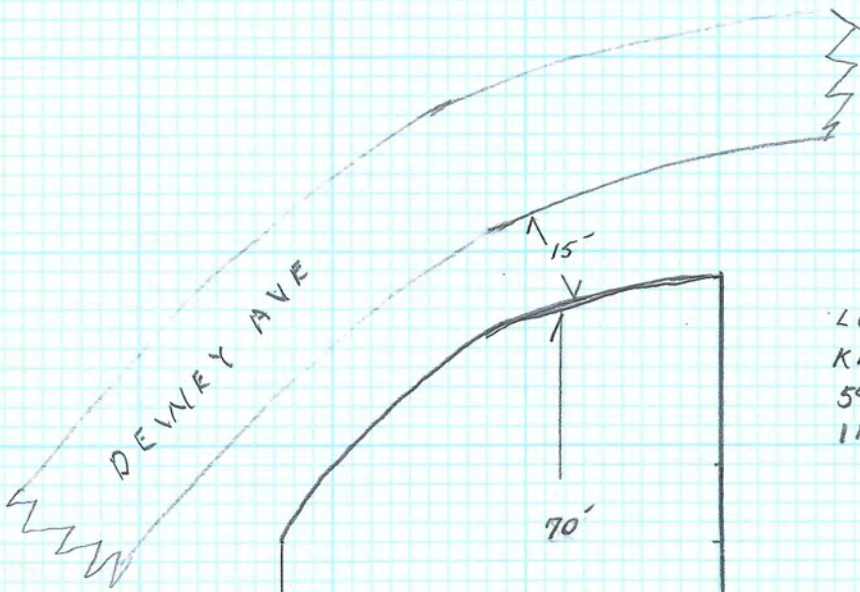



LORA L. ELLIOTT  
 KATHY K PLACHECKI  
 5925 DEWEY AVE  
 INDIANAPOLIS, IN  
 46219

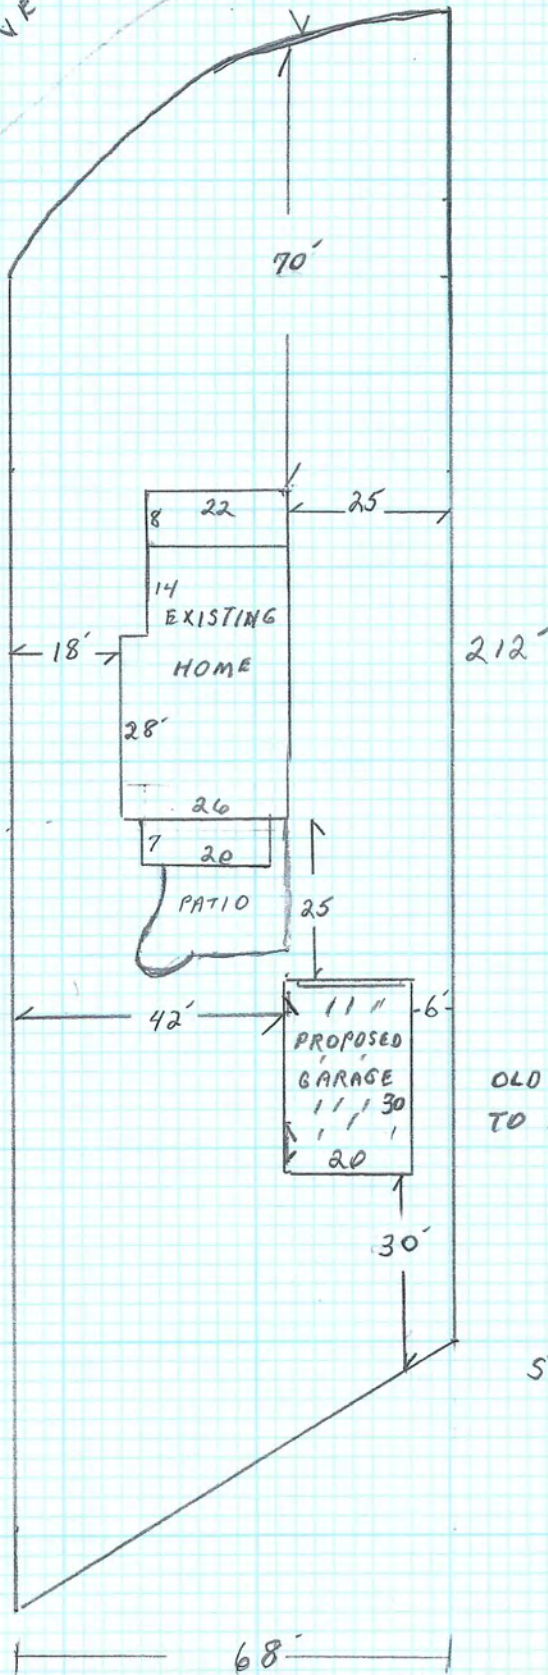

COACH HOUSE GARAGES  
 JEFF RABDURN  
 317-281-8662

OLD GARAGE  
 TO BE DEMO

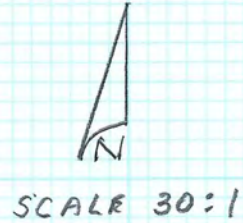

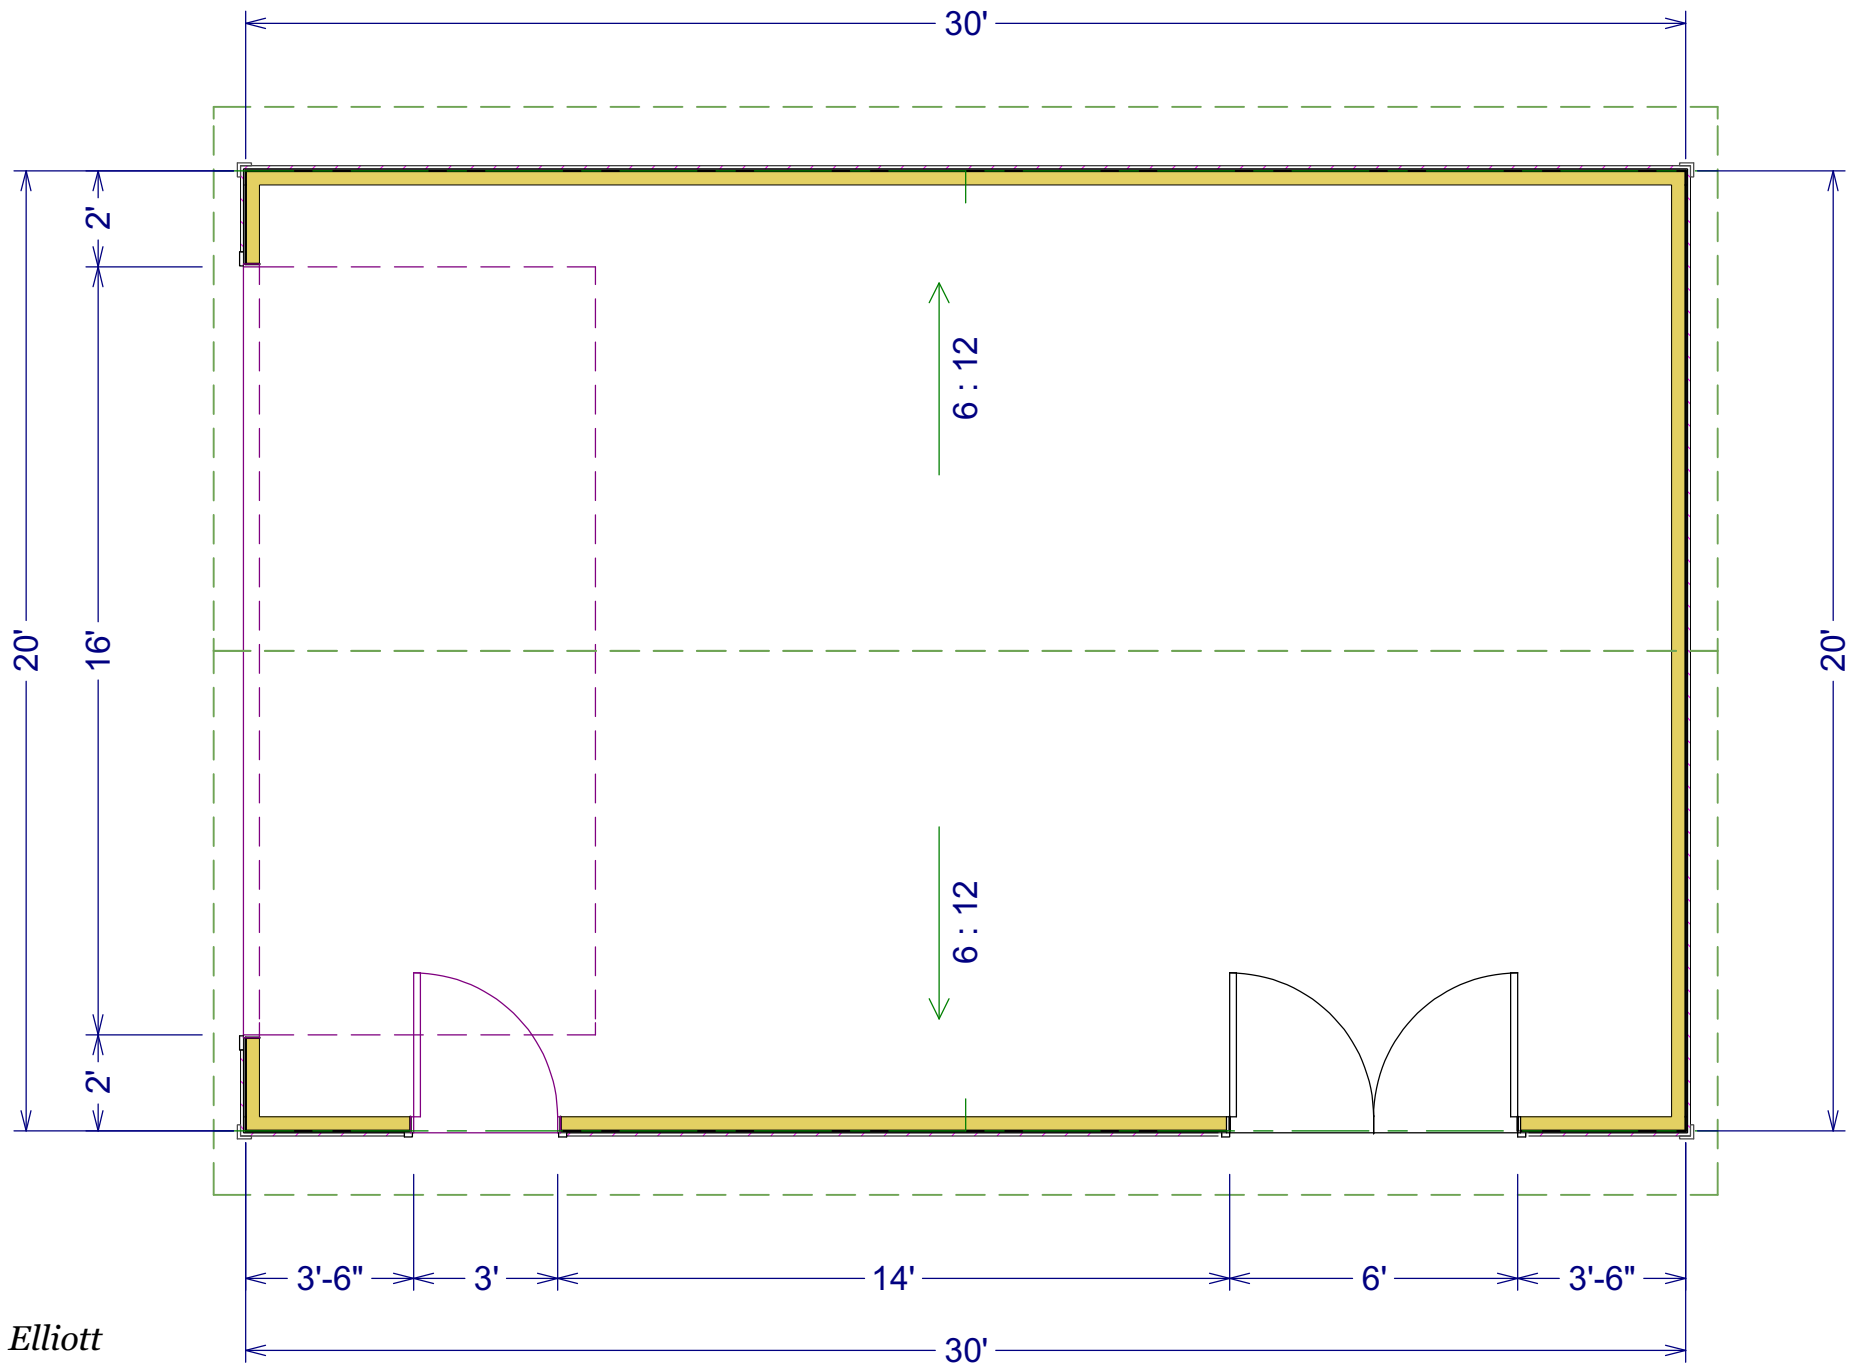

Lora Elliott

Sheet #

**1**  
53

Scale: 1/4"=1'

Date: 8/2/2023

Drawing By:  
Coach House Garages




700 Mill St.

Arthur IL 61911

Phone-217-543-3761

FAX-217-543-3350

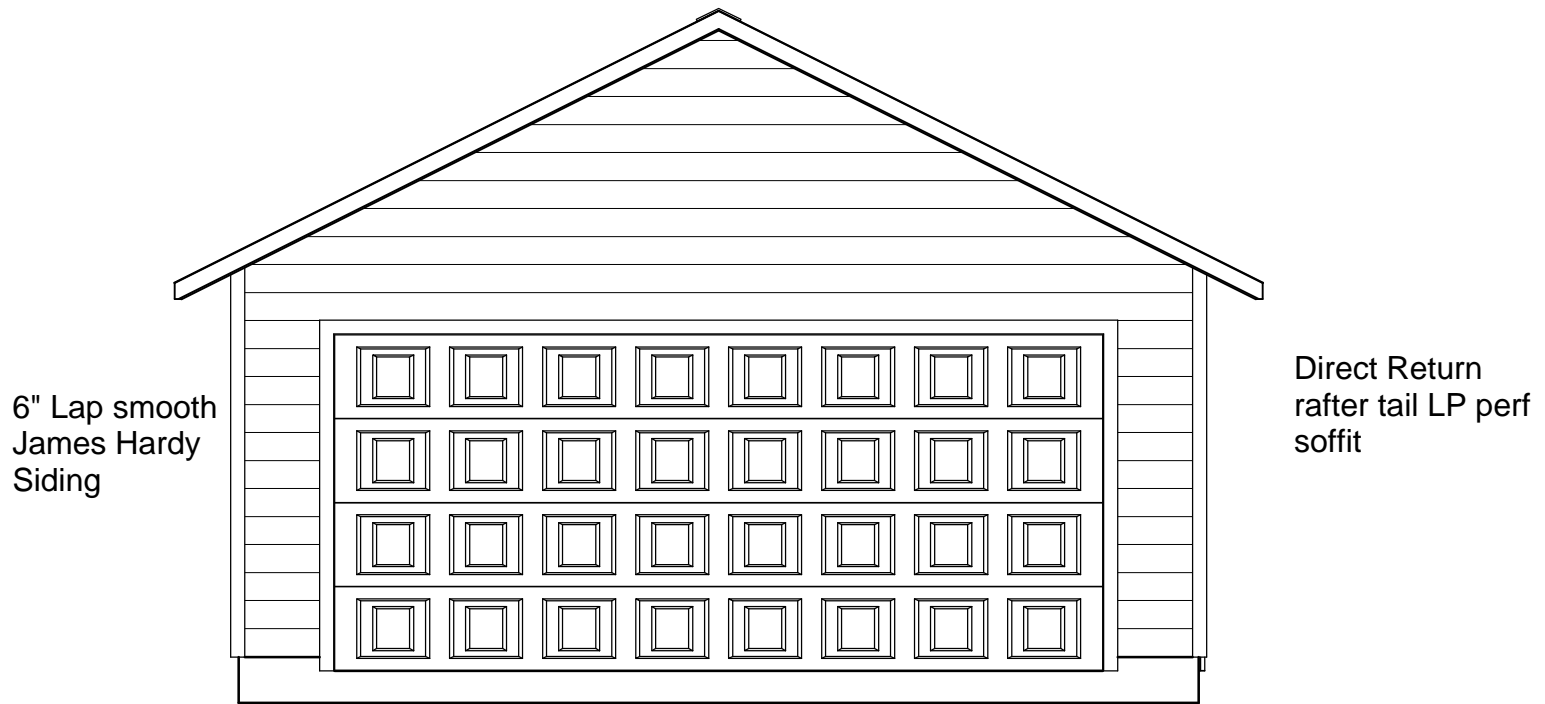

South view

Lora Elliott

Sheet #  
**2**<sub>54</sub>

Scale: 1/4"=1'


Date: 8/2/2023

Drawing By:  
Coach House Garages



700 Mill St.  
Arthur IL 61911  
Phone-217-543-3761  
FAX-217-543-3350



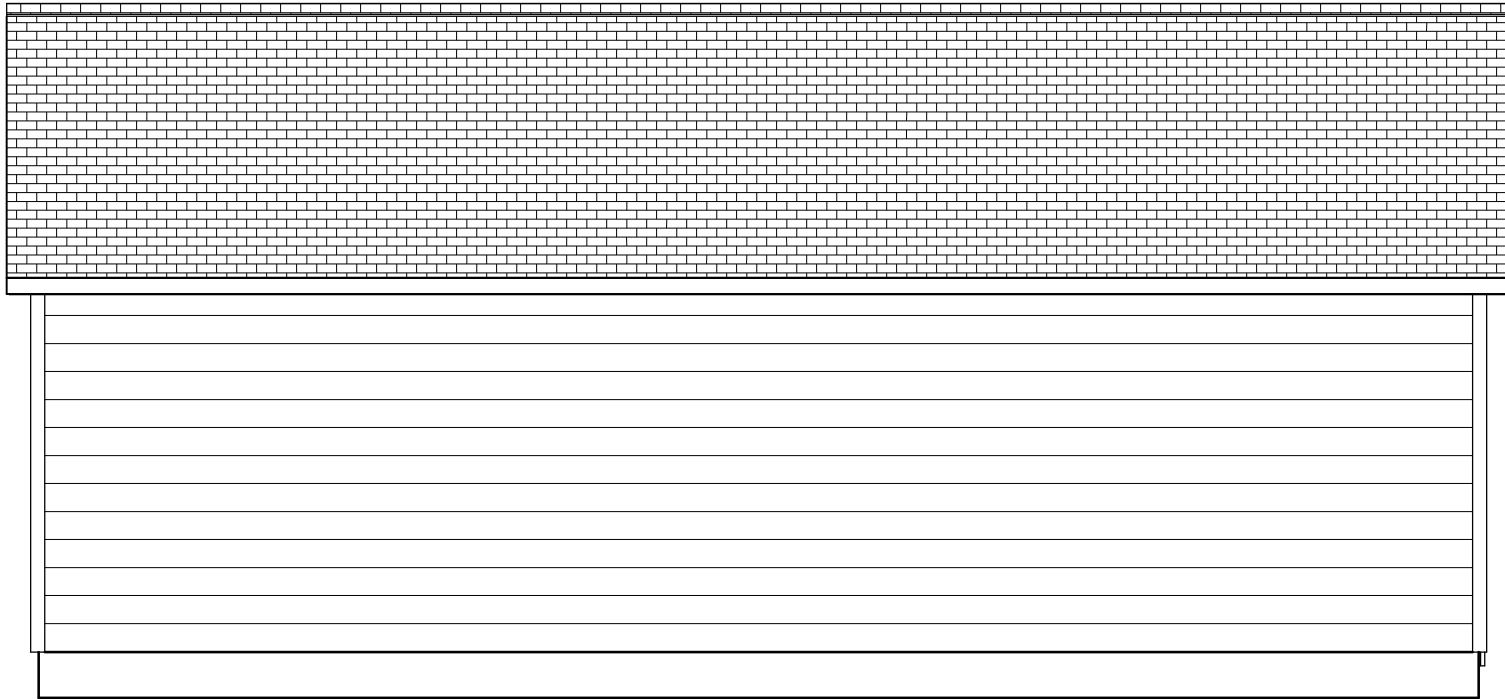

West View

Lora Elliott

Sheet #  
**3**<sub>55</sub>


Scale: 1/4"=1'

Date: 8/2/2023

Drawing By:  
Coach House Garages



700 Mill St.  
Arthur IL 61911  
Phone-217-543-3761  
FAX-217-543-3350

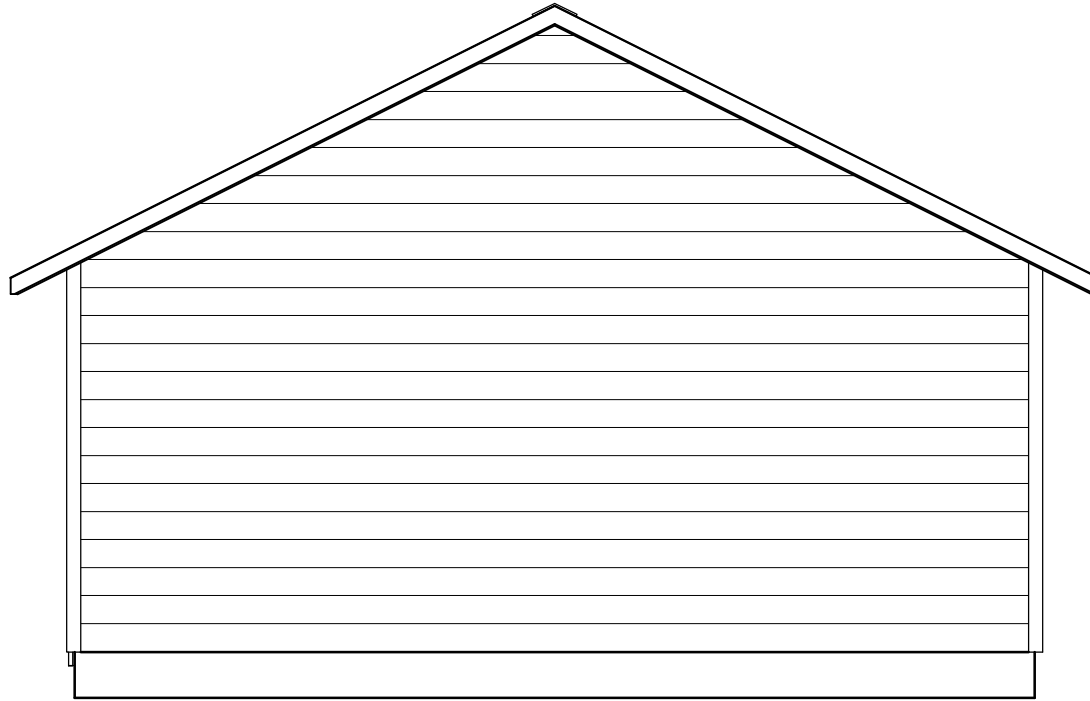

North View

Lora Elliott

Sheet #  
**4**<sub>56</sub>

Scale: 1/4"=1'

Date: 8/2/2023

Drawing By:  
Coach House Garages



700 Mill St.  
Arthur IL 61911  
Phone-217-543-3761  
FAX-217-543-3350



3'0" Steel SD  
w/ 1/2 glass  
no grids

6'0" Steel Dbl  
door

East View

Lora Elliott

Sheet #  
**5**<sub>57</sub>

Scale: 1/4"=1'

Date: 8/2/2023

Drawing By:  
Coach House Garages



700 Mill St.  
Arthur IL 61911  
Phone-217-543-3761  
FAX-217-543-3350